

UNIT MTW 8-5L12-Z
TITLE CONCRETE SUPPORT PIER LAYOUT

EVAPCO, INC.

DWG. # CPL-MT0812-DRB

SCALE N.T.S. DRAWN BY JLG

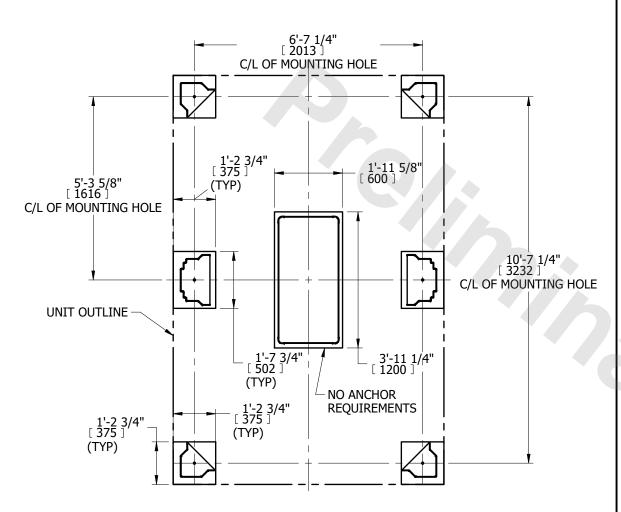

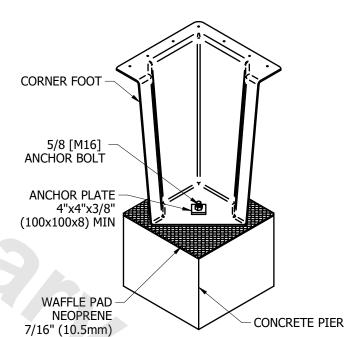

## NOTES:

- CONCRETE PIERS AND ANCHOR HARDWARE ARE TO BE FURNISHED BY OTHERS. ANCHOR HARDWARE TO BE 5/8" (16mm) BOLT.
- CONCRETE PIER SURFACE MUST BE LEVEL. DO NOT LEVEL THE UNIT BY PLACING SHIMS BETWEEN THE UNIT AND THE SUPPORTING PIER.
- 3. THE FACTORY RECOMMENDED SUPPORT CONFIGURATION IS SHOWN. CONSULT THE FACTORY FOR ALTERNATE SUPPORT CONFIGURATIONS.